



THIS DRAWING AND THE INFORMATION CONTAINED ARE THE PROPERTY OF COSELLA-DÖRKEN. THEY ARE NOT TO BE COPIED OR MISUSED IN ANY WAY WITHOUT OUR WRITTEN PERMISSION

**COSELLA DÖRKEN**  
 4655 DELTA WAY BEAMSVILLE, ON. L0R 1B4 CANADA  
 TEL# 1-888-433-5824 OR 1-905-563-3255

THIS IS A PROPOSAL DRAWING. DO NOT USE FOR CONSTRUCTION UNTIL APPROVED BY CONTRACTOR OR COSULTING ENGINEER

TITLE: **OPEN JOINTCLADDING DELTA@-FASSADE S DETAIL**

APP'D BY: \_\_\_\_\_ DATE: \_\_\_\_\_ DRAWN BY: KRZYSZTOF APRIASZ. DATE: March 13, 2013 SCALE: NTS FILE NAME: Fassade s1.dwg

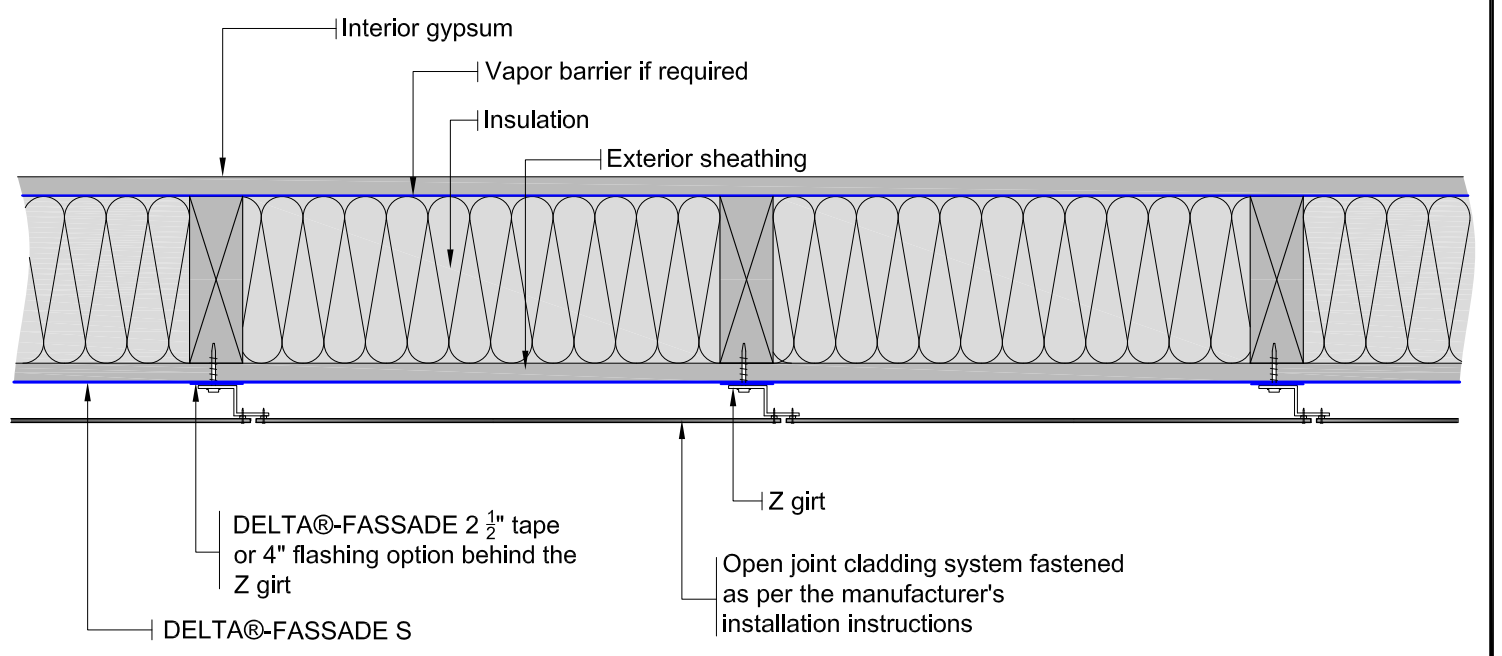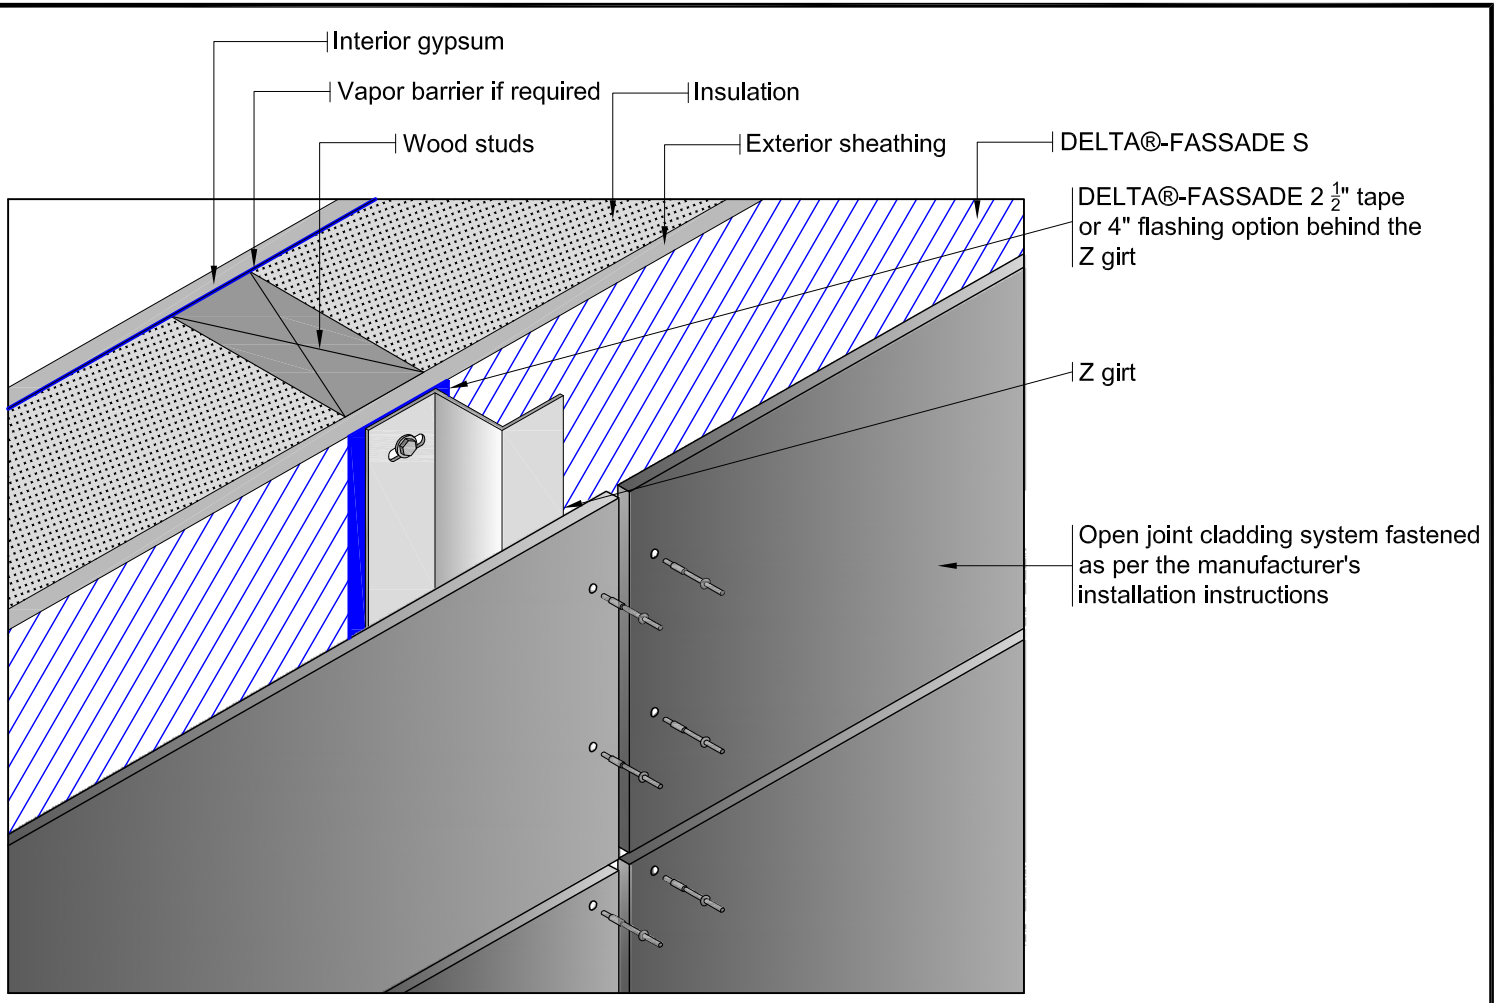

THIS DRAWING AND THE INFORMATION CONTAINED ARE THE PROPERTY OF COSELLA-DÖRKEN. THEY ARE NOT TO BE COPIED OR MISUSED IN ANY WAY WITHOUT OUR WRITTEN PERMISSION

THIS IS A PROPOSAL DRAWING. DO NOT USE FOR CONSTRUCTION UNTIL APPROVED BY CONTRACTOR OR CONSULTING ENGINEER

APP'D BY: \_\_\_\_\_ DATE: \_\_\_\_\_

**COSELLA  DÖRKEN**

4655 DELTA WAY BEAMSVILLE, ON. L0R 1B4 CANADA  
TEL# 1-888-433-5824 OR 1-905-563-3255

TITLE:	<b>OPEN JOINT CLADDING WOOD CONSTRUCTION WITH DELTA®-FASSADE S</b>
DRAWN BY: KRZYSZTOF APRIASZ.	DATE: October 23, 2013
SCALE: NTS	FILE NAME: Fassade s2.dwg